



# Eastern Alignment Cross Sections - Looking North

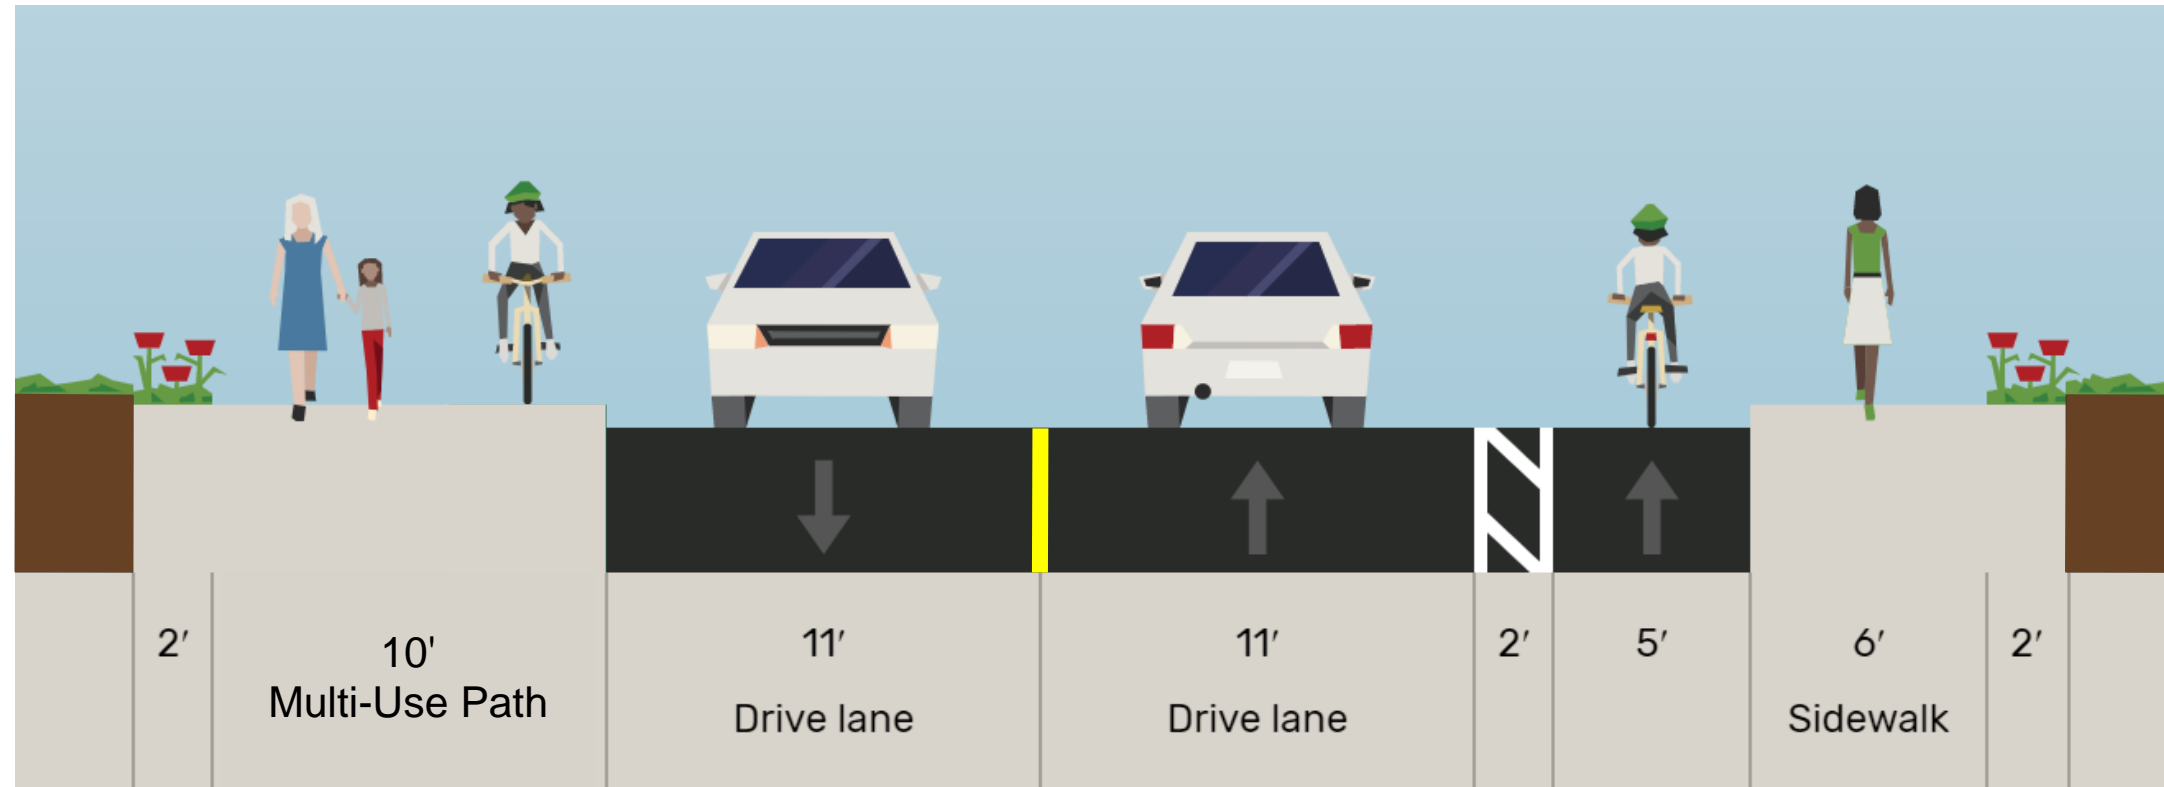

Two Lane Section

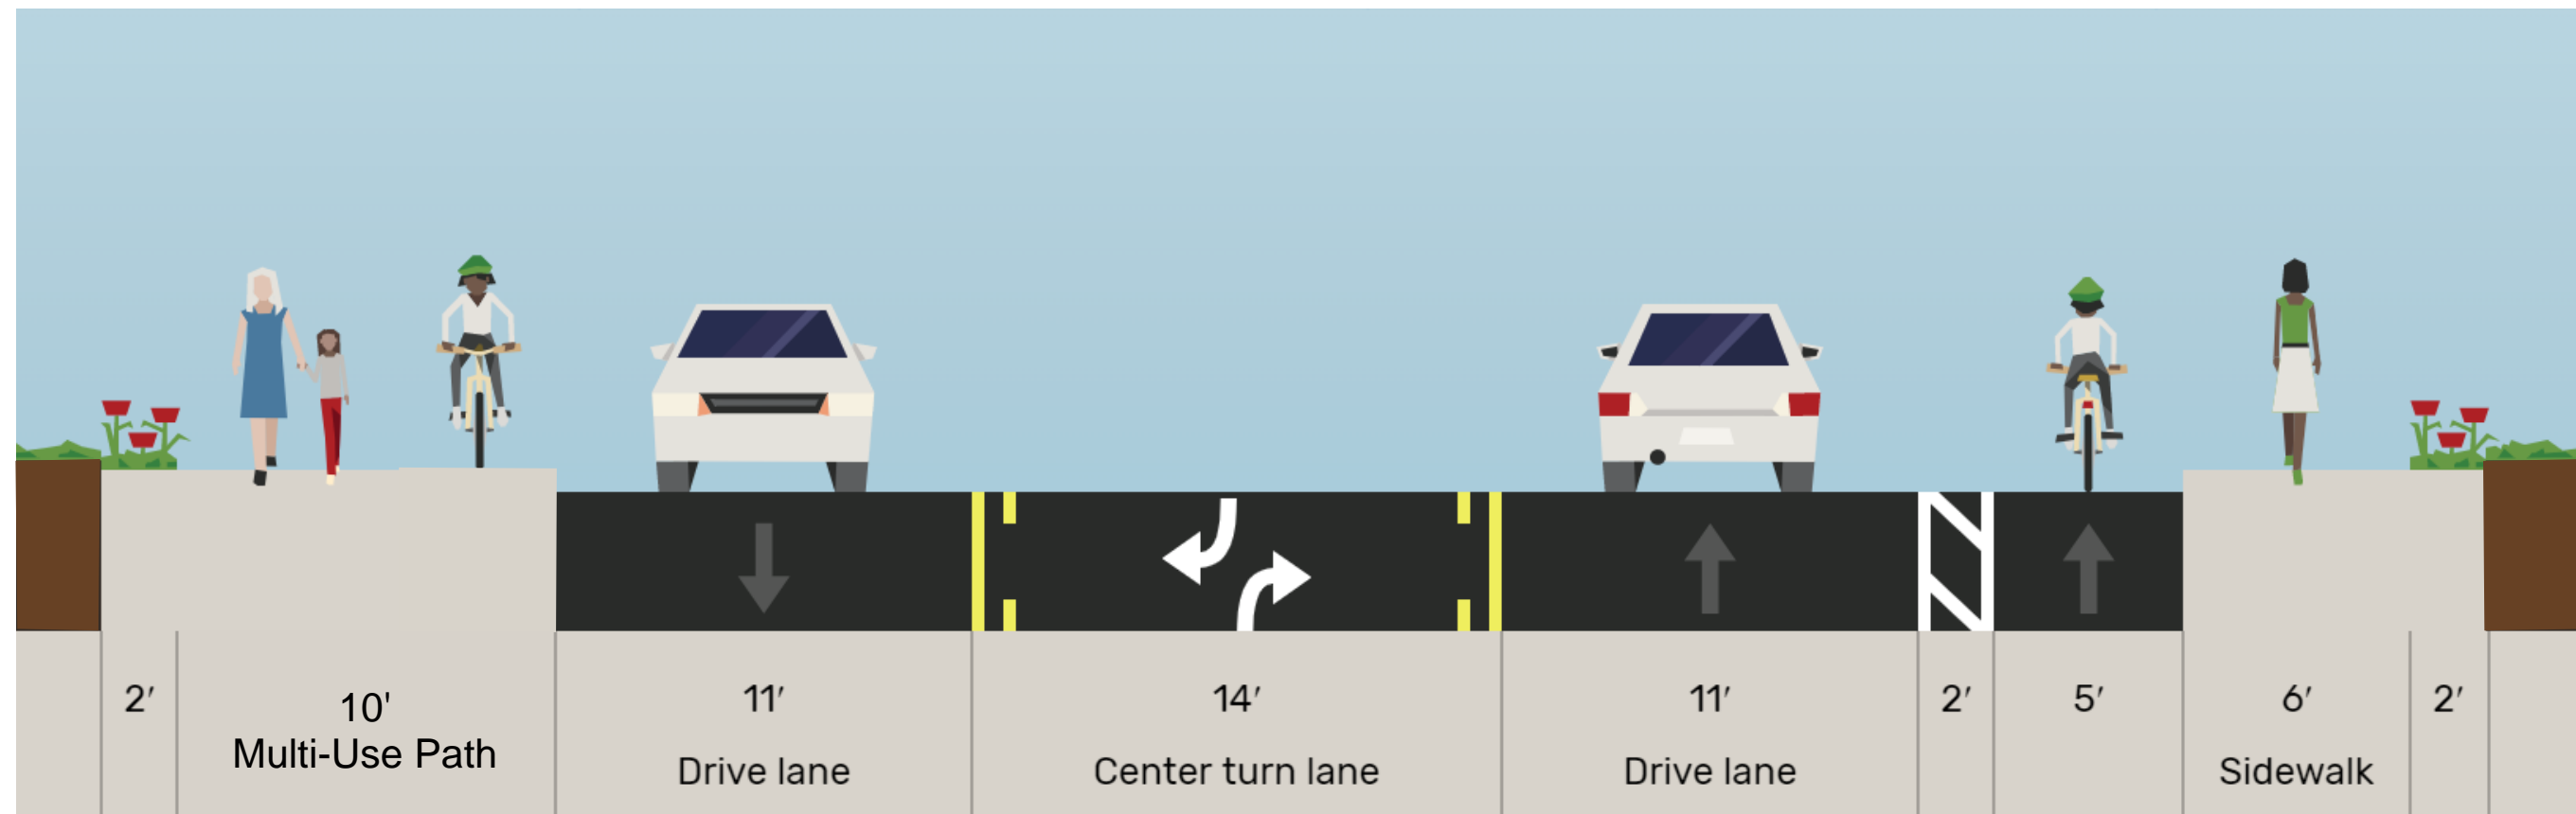

Three Lane Section