



# Western Alignment Cross Section - Looking North

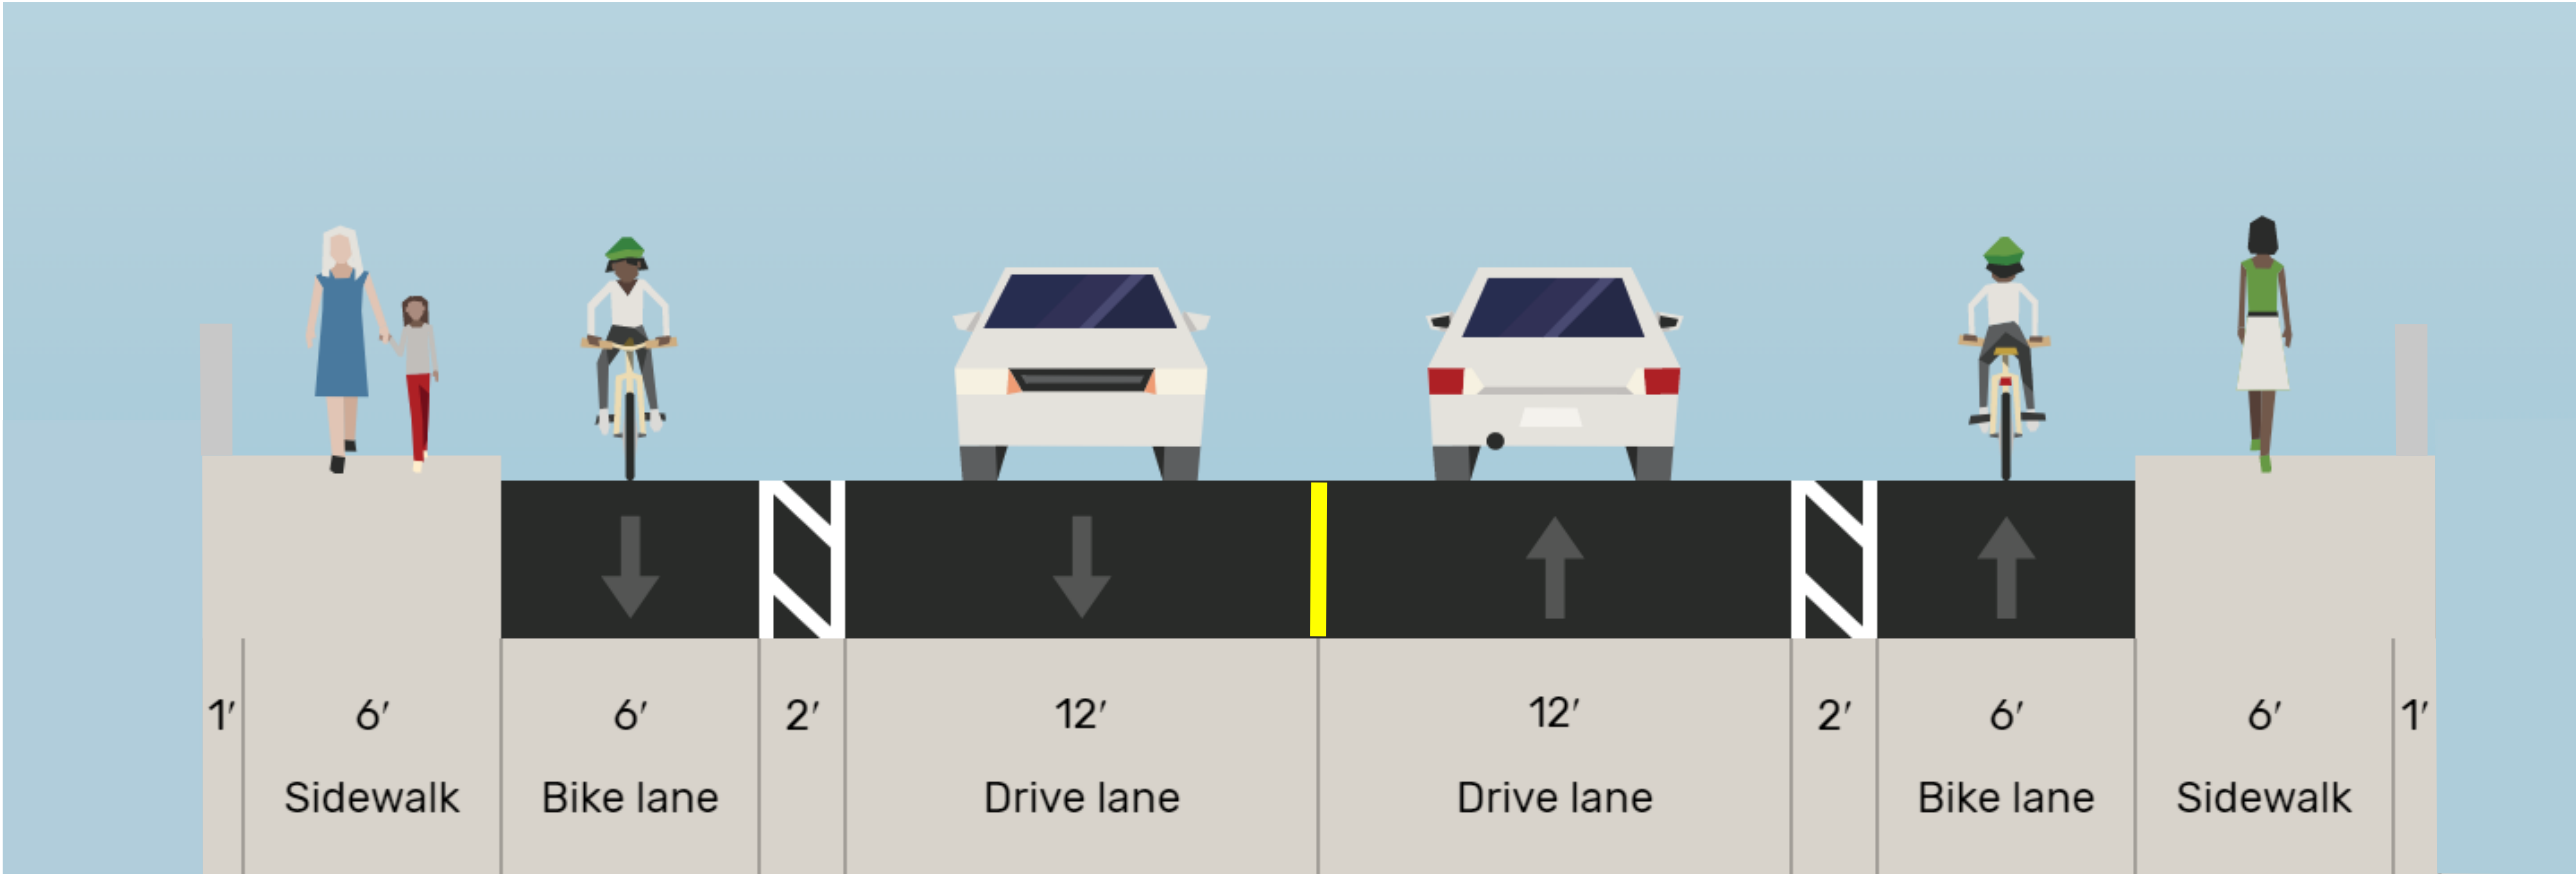

## Two Lane Section

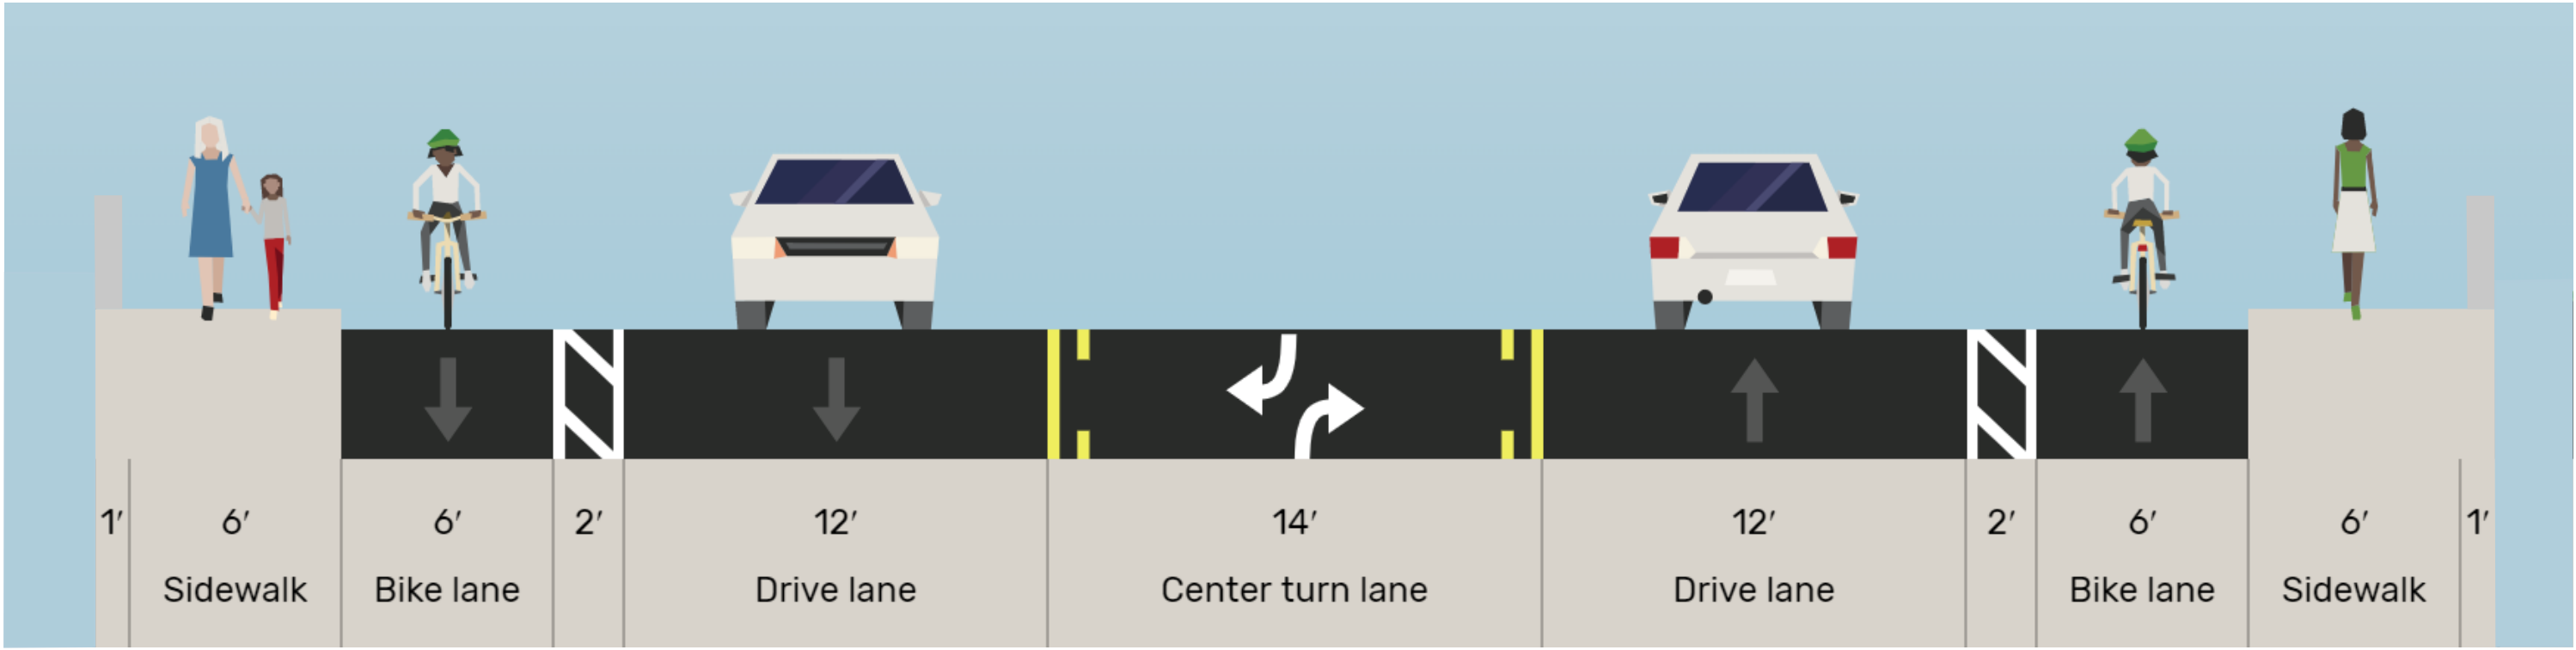

## Three Lane Section